

APPROVAL:  
 DEVELOPER:  
 OWNER:  
 BUILDER:

THIS IS AN ORIGINAL JEFFREY L. HENRY, INC. DESIGN AND MUST NOT BE RELEASED OR COPIED.  
 © JEFFREY L. HENRY, INC. ALL RIGHTS RESERVED


Property of:  
**Jeffrey L. Henry, Inc.**  
 2845 Sprinwood Road, Red Lion, PA 17356  
 (717) 246-5509

NEW PLANS FOR  
**DONALD & NANCY GOCHENAUER**  
 217 HALER TERRACE - LOT #199  
 SPRING GROVE, PA 17362

SCALE:  
 3/32" = 1'-0"  
 DATE: 4/2/2014  
 REVISED: 5/11/2014

DRAWN BY:  
 JHENRY

DRAWING NO.  
**A5**  
 FIRST FLOOR

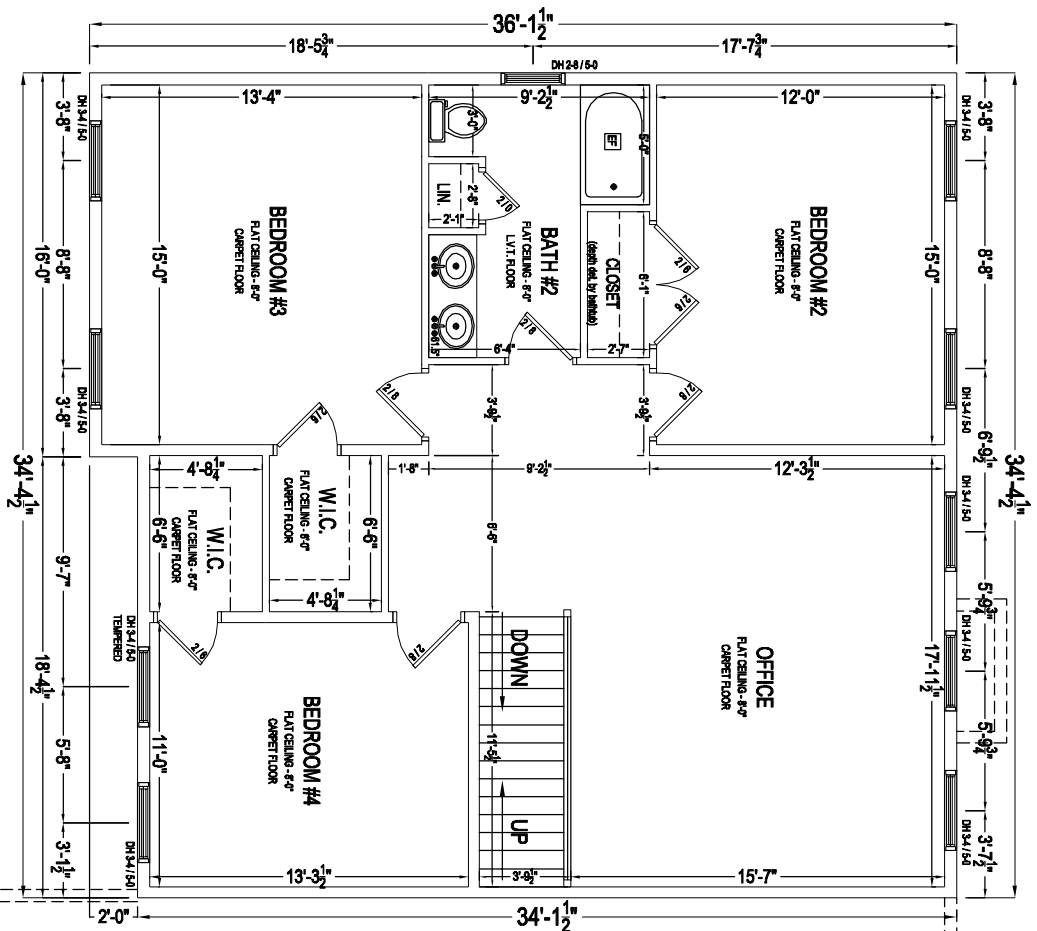

**SECOND FLOOR**  
 8'-0" CEILINGS  
 1205 SQ. FT.

DIMENSIONS REPRESENT  
 FRAMING W/ EXTERIOR  
 SHEATHING

LIVING SPACE =  
 2 X 8 EXTERIOR & BEARING WALLS  
 2 X 4 INTERIOR WALLS  
 GARAGE =  
 2 X 6 EXTERIOR WALLS

APPROVAL:  
 DEVELOPER:  
 OWNER:  
 BUILDER:

THIS IS AN ORIGINAL JEFFREY L. HENRY, INC. DESIGN  
 AND MUST NOT BE REPRODUCED OR COPIED.  
 © JEFFREY L. HENRY, INC. ALL RIGHTS RESERVED

Property of:  
**Jeffrey L. Henry, Inc.**  
 2845 Springwood Road, Red Lion, PA 17356  
 (717) 246-5509

NEW PLANS FOR  
**DONALD & NANCY GOCHENAUER**  
 217 HAUER TERRACE - LOT #199  
 SPRING GROVE, PA 17362

SCALE:  
 1/8" = 1'-0"

DATE: 4/11/2014  
 REVISED: 5/11/2014

DRAWN BY:  
 JHENRY

DRAWING NO.  
**A6**  
 SEC. FLOOR